



F H WA REGION NO	STATE	FED. AID PROJ. NO	SHEET NO.	TOTAL SHEETS
3	MD.			

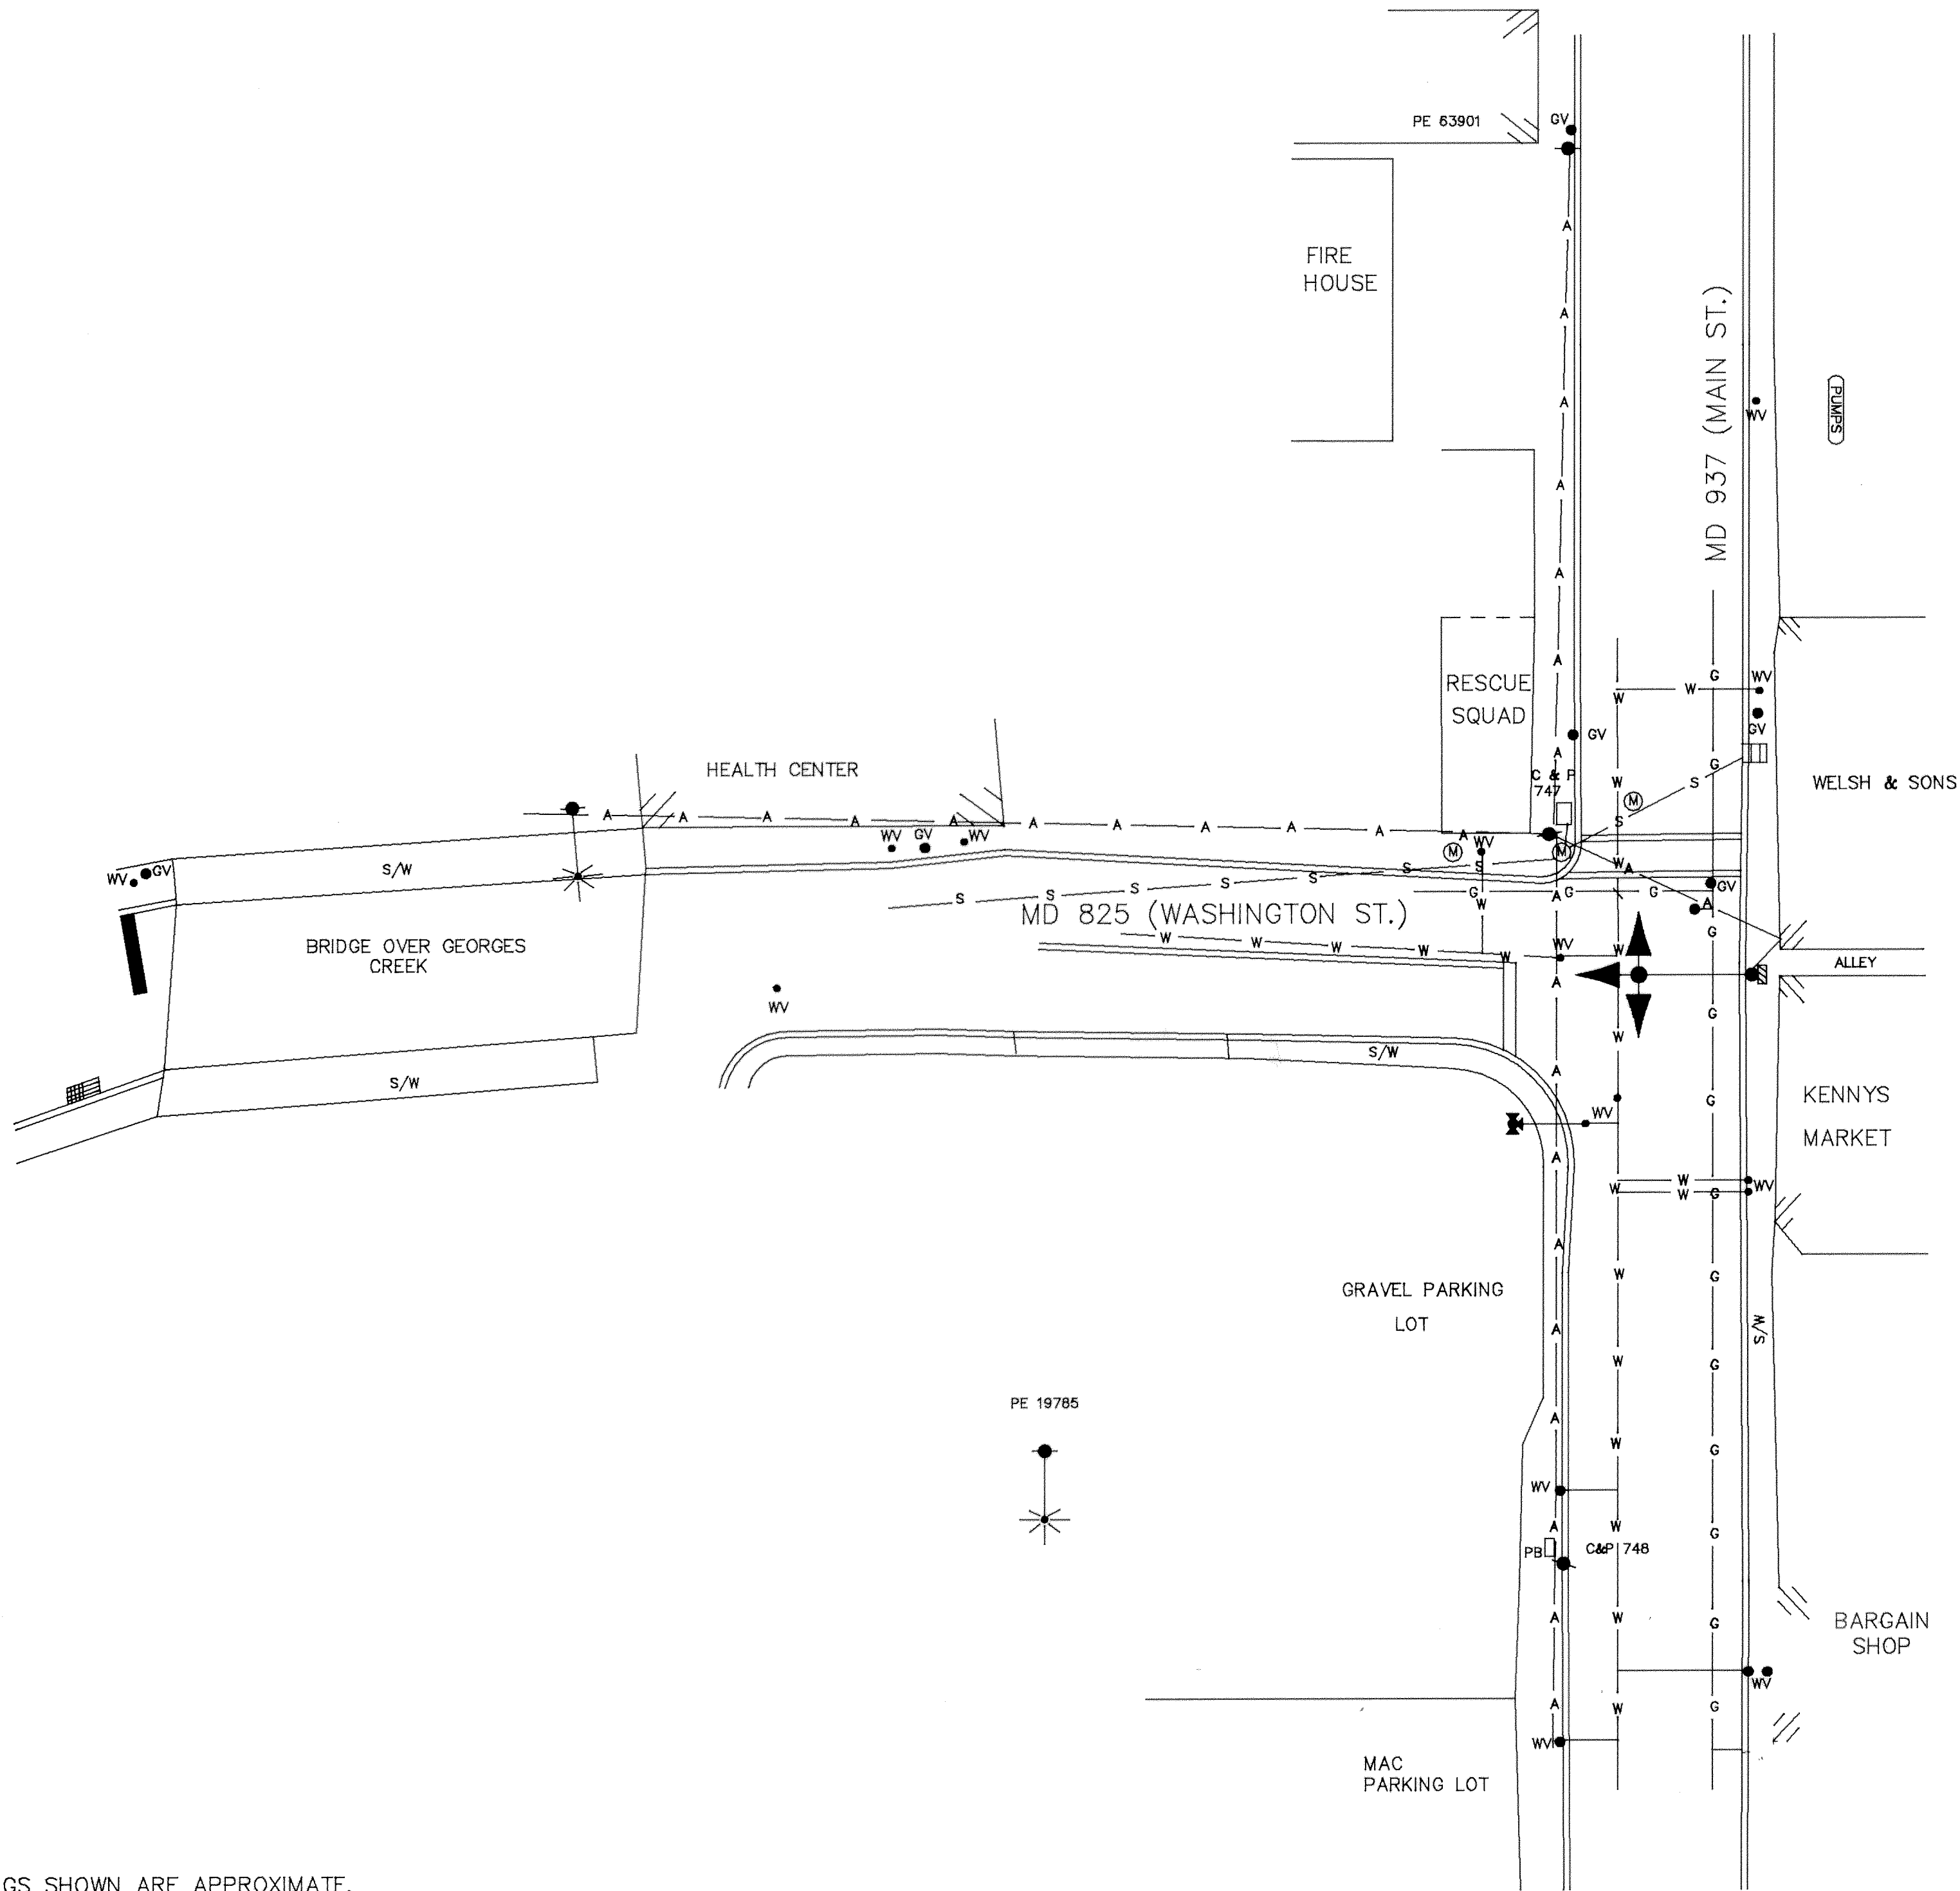

8" SIGNALS	
1-4 Y	5,6 R

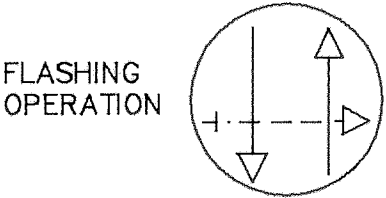

NOTE:  
1. PROPOSED PAVEMENT MARKINGS SHOWN ARE APPROXIMATE.

UTILITY LEGEND		
— G —	— G —	GAS MAIN
— W —	— W —	WATER MAIN
— S —	— S —	SEWER MAIN
— E —	— E —	ELECTRIC CABLES
— A —	— A —	AERIAL CABLES

REVISIONS						APPROVALS		MARYLAND DEPARTMENT OF TRANSPORTATION STATE HIGHWAY ADMINISTRATION — OFFICE OF TRAFFIC BUREAU OF TRAFFIC ENGINEERING							
						CHIEF, SIGNAL DESIGN SECTION		DRAWN BY <u>BRUCE THOMPSON</u>  DES. BY: _____  CHK. BY: _____  <div>MD 937 @ MD 825</div> <div>ACAD</div> <div>COUNTY: <u>ALLEGANY</u></div>							
						ASST. DISTRICT ENGINEER, TRAFFIC									
						CHIEF, BUREAU OF TRAFFIC ENGINEERING									
						DEPUTY CHIEF ENGINEER, OFFICE OF TRAFFIC		DATE: <u>9-8-88</u>		F.A.P. NO. _____		TS/FILE NO. _____		SHEET NO. _____	
								SCALE: <u>1"=20'</u>		S.H.A. NO. _____		<u>2496</u>		____ OF _____	

010825 00.00